


DRILL HOLES

DRILL HOLES

DRILL HOLES

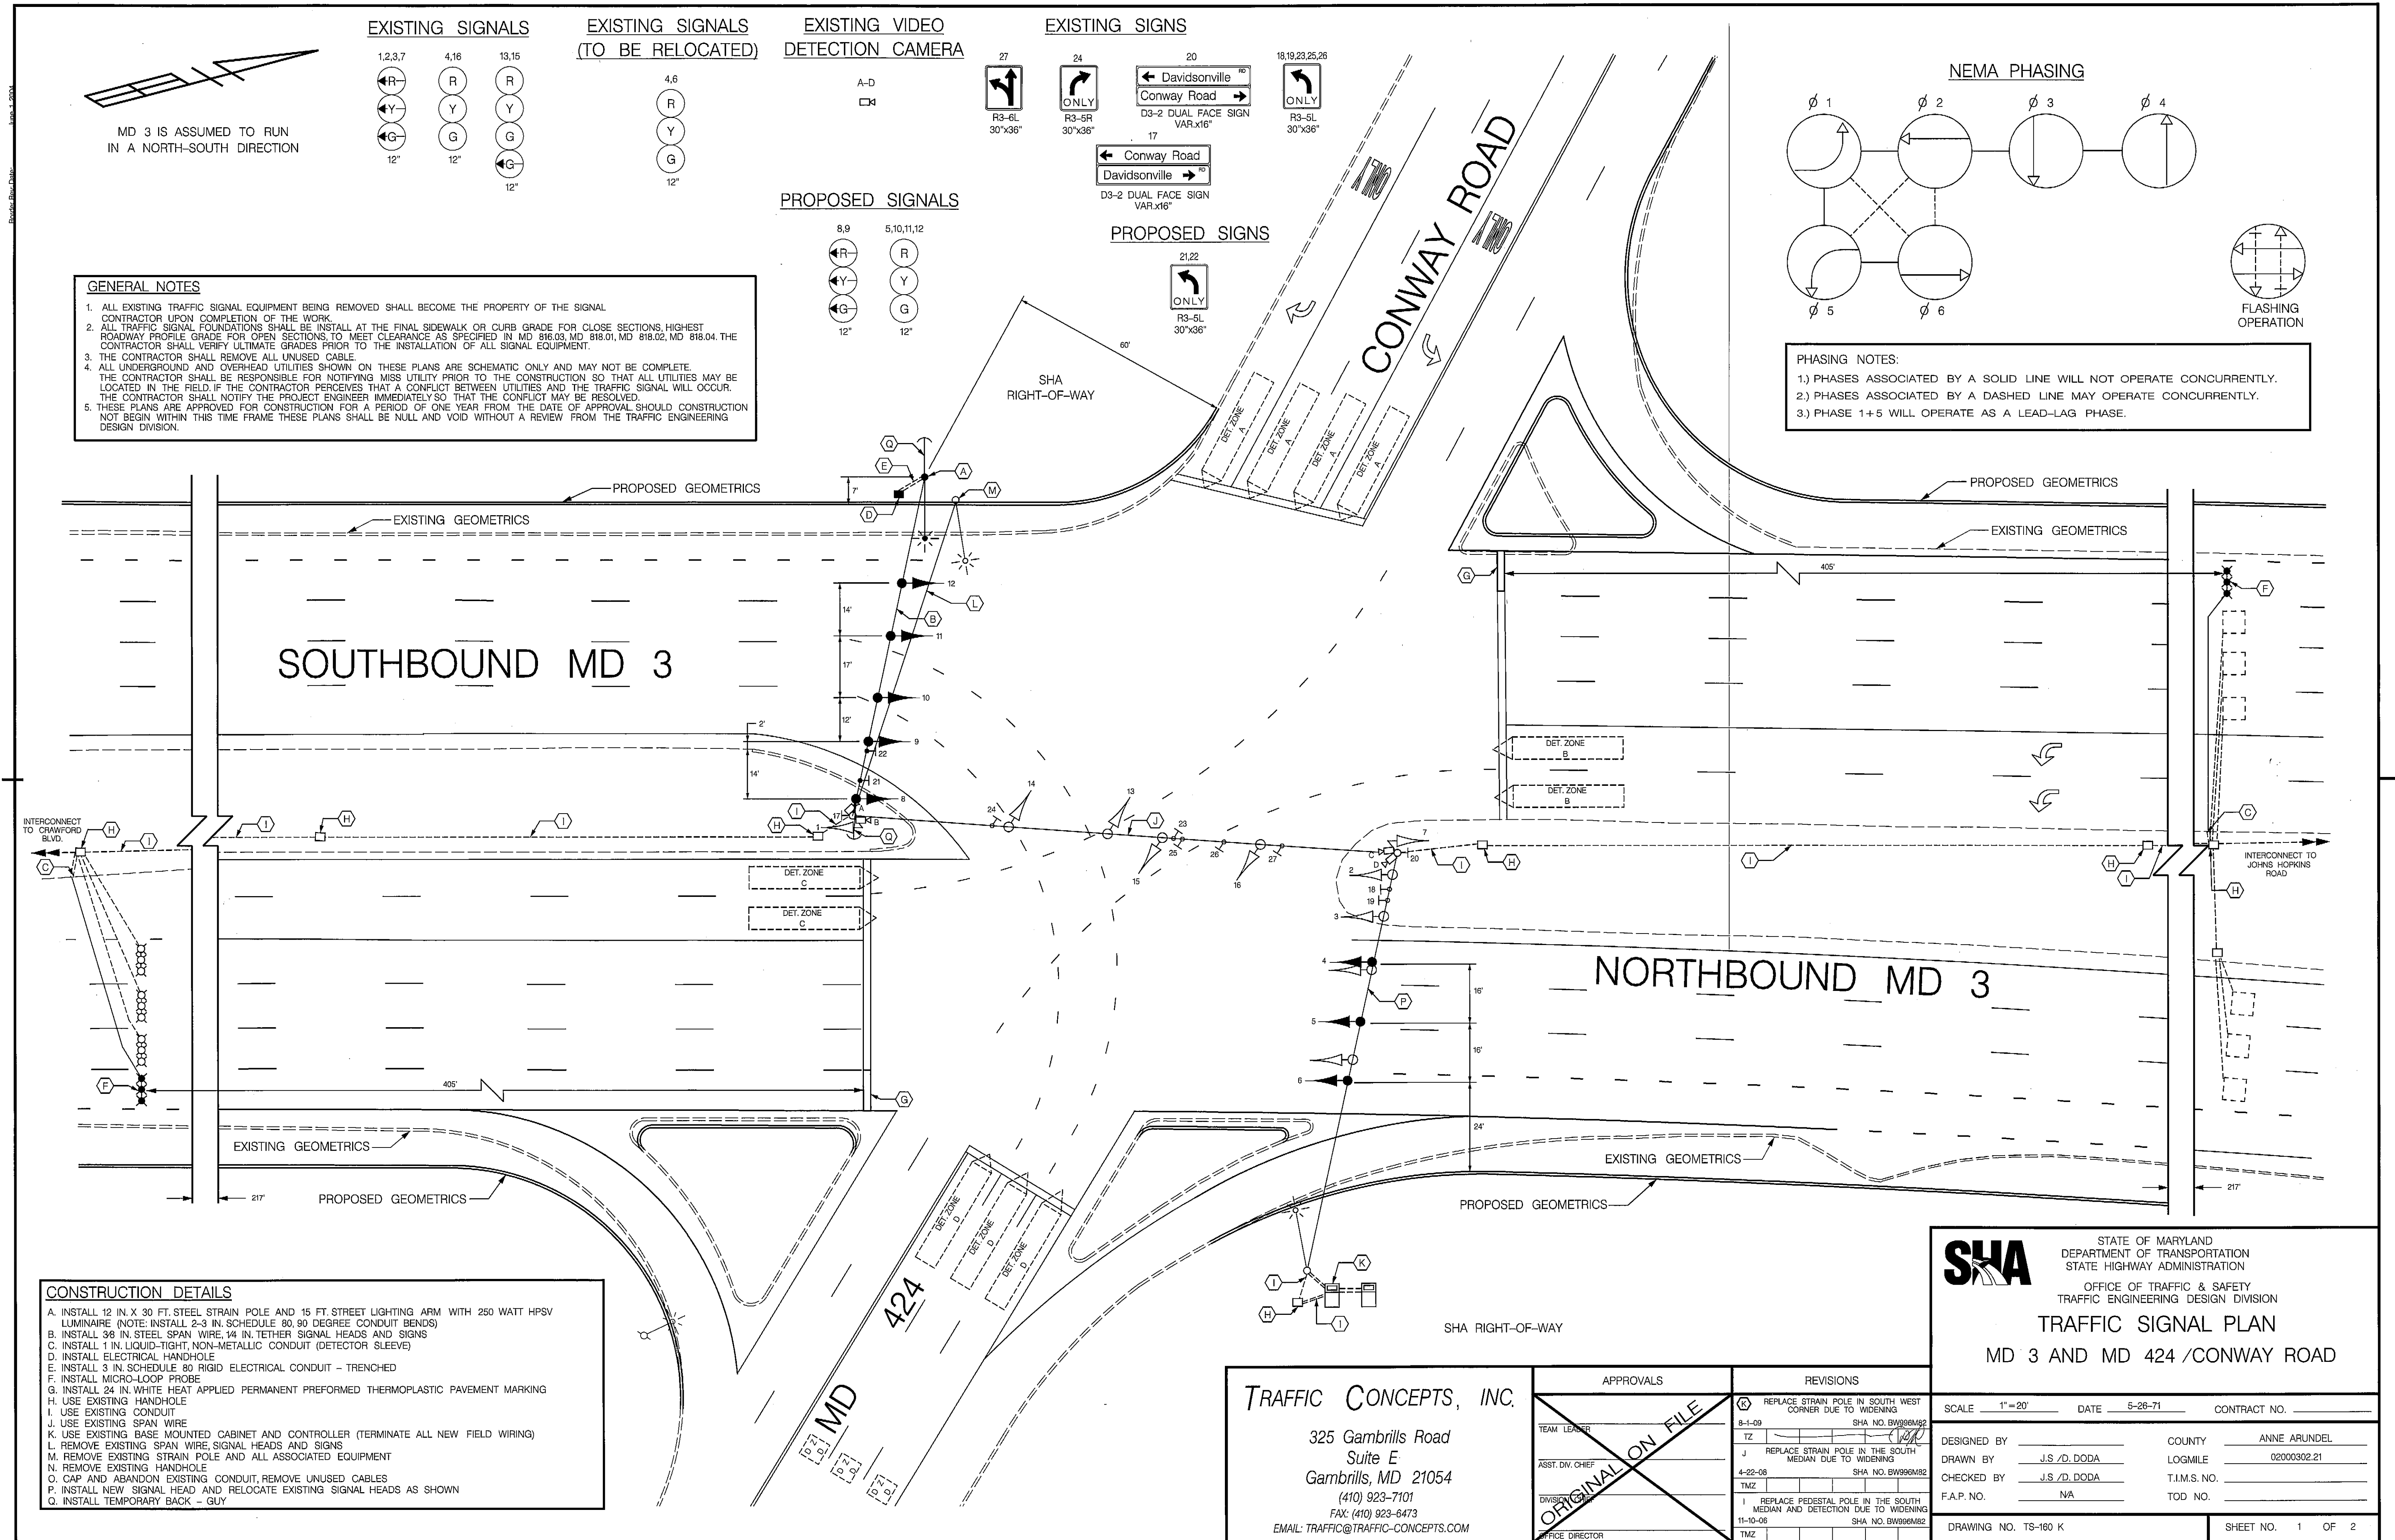

STATE OF MARYLAND
DEPARTMENT OF TRANSPORTATION
STATE HIGHWAY ADMINISTRATION
OFFICE OF TRAFFIC & SAFETY
TRAFFIC ENGINEERING DESIGN DIVISION

TRAFFIC SIGNAL PLAN
MD 3 AND MD 424 /CONWAY ROAD

SCALE	1"=20'	DATE	5-26-71	CONTRACT NO.	
DESIGNED BY		COUNTY	ANNE ARUNDEL		
DRAWN BY	J.S./D.DODA	LOGMILE	02000302.21		
CHECKED BY	J.S./D.DODA	T.I.M.S. NO.			
F.A.P. NO.	NA	TOD NO.			
DRAWING NO.	TS-160 K		SHEET NO.	1 OF 2	

FILE PATH: M:\1700\1774\Signals\7-17-09 Final Plans\dgn\MD 424\SIGNAL.dgn
DATE: Monday, August 10, 2009 AT 01:04 PM

TRAFFIC CONCEPTS, INC.

325 Gambrills Road
Suite E
Gambrills, MD 21054
(410) 923-7101
FAX: (410) 923-6473
EMAIL: TRAFFIC@TRAFFIC-CONCEPTS.COM

APPROVALS	REVISIONS
<p>TEAM LEADER</p> <p>ASST. DIV. CHIEF</p> <p>DIVISION CHIEF</p> <p>OFFICE DIRECTOR</p>	<p>8-1-09 SHA NO. BW996M92 TZ REPLACE STRAIN POLE IN SOUTH WEST CORNER DUE TO WIDENING</p> <p>4-22-08 SHA NO. BW996M92 TZ REPLACE STRAIN POLE IN THE SOUTH MEDIAN DUE TO WIDENING</p> <p>11-10-06 SHA NO. BW996M92 TMZ REPLACE PEDESTAL POLE IN THE SOUTH MEDIAN AND DETECTION DUE TO WIDENING</p>